


GEFAHLE 1%

50 115 115

1.70 112 2.68 115 1.635 115 2.76 1175 4.20 1.365

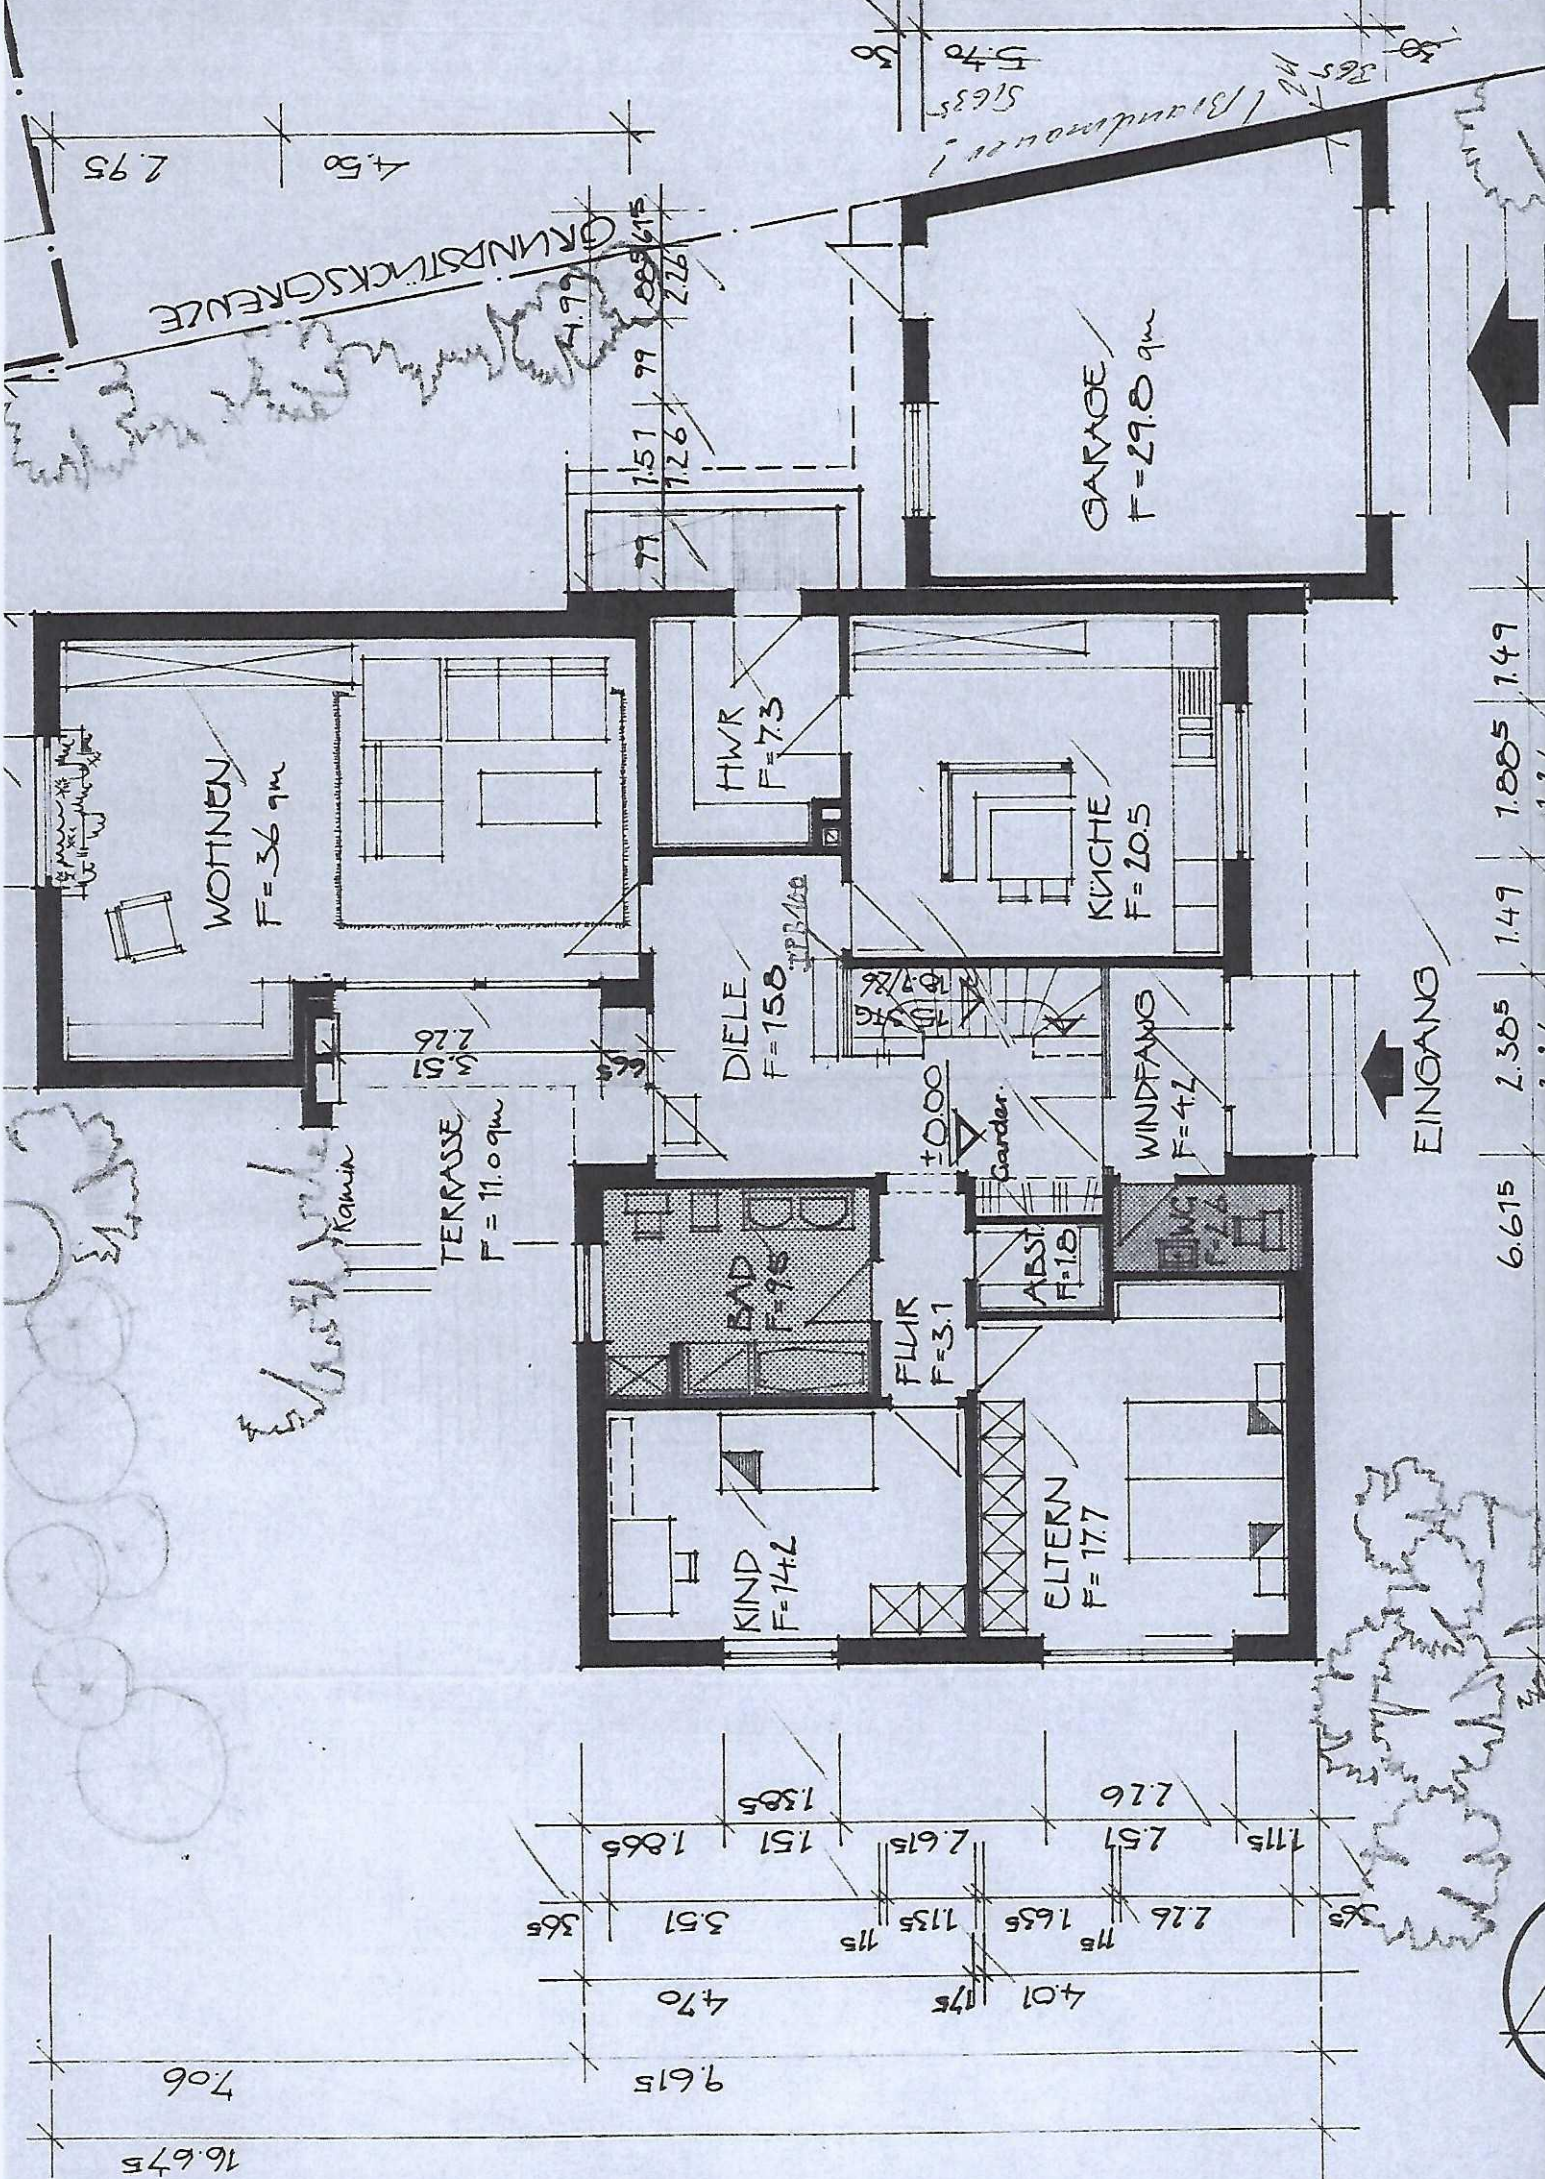

GRUNDSTÜCKSGREUZE

WOHNEN
F=36.9qm

TERRASSE
F=11.09qm

BAD
F=9.8

KIND
F=14.2

ELTERN
F=17.7

FLUR
F=3.1

ABST.
F=1.8

DIELE
F=15.8

KÜCHE
F=20.5

HWZ
F=7.3

WINDFANG
F=4.2

GARAGE
F=29.8 qm

EINGANG

4.80
2.95

1.51
1.26
7.99
2.26
2.26

5.70
5.635

6.615
2.305
1.49
1.805
1.49

16.675

7.06

9.615
4.70
4.01
1.75
1.15
1.635
1.135
2.675
1.51
1.865
1.385
2.26
2.51
1.15
2.26
1.635
1.135
1.15
3.51
3.65

Handwritten note:
Kamin




Handwritten note: Garder.




365 4.805 115 2.51 365

10 SIG. 19/26

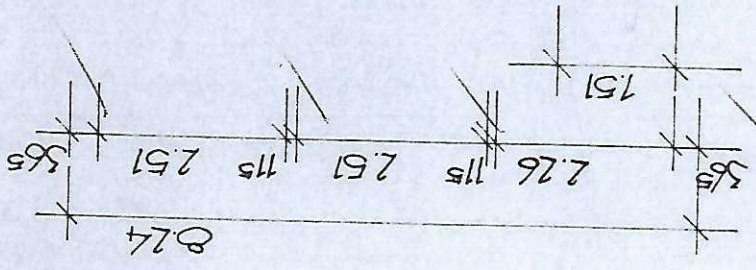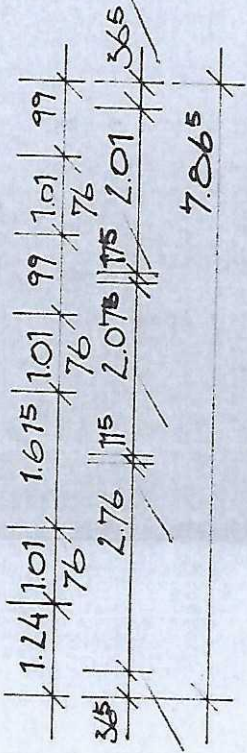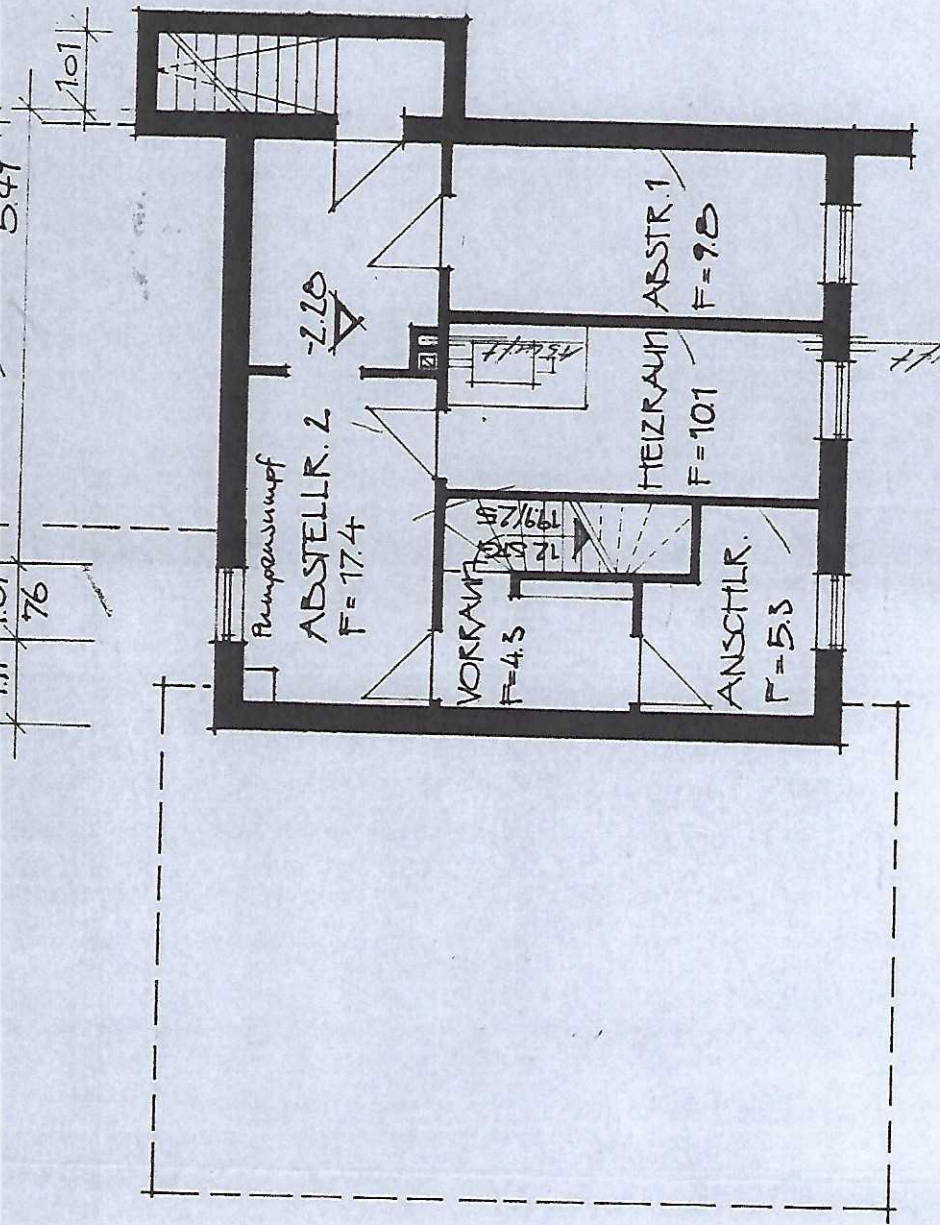

KELLER
M. 1:100